


MAHARASHTRA UNIVERSITY OF HEALTH SCIENCES, NASHIK

INFRASTRUCTURE DETAILS

Sr. No.	Particulars to be verified	Details on College Website	Adequate/ Inadequate
College			
1	<p>Land details: Total land, owner, unitary or not, NA of all land, 7/12 extracts of all land (Applicable only to Private Colleges).</p> <p>(Verify land documents & Government permissions documents are uploaded on College Website.</p> <p>No Land/ Construction documents shall be submitted to the University.</p> <p>Only deficit information to be pointed out to the University).</p>	Yes	Adequate
2	<p>Total constructed area of college building :- 54432 Sq.ft</p>		
	<p>(I) Administrative Section:</p> <p>Total Area 4472sq.ft (which includes) Principal Room, P.A. Room, Reception cue Visitors lounge, Meeting hall, Account section, Record and Central store etc.</p>	Yes	Adequate
	<p>(II) Lecture Halls:</p> <p>a) Total No. of Lecture Halls 4X1080(1 Class 1080 Sq.ft)</p> <p>b) IT enabled, Audio / Video teaching Aids :- Available</p> <p>c) Total area for lecture Halls :- 4320 Sq.ft</p>	Yes	Adequate
	<p>(III) Seminar or Conference or Examination Hall:</p> <p>a) Total Area 3000 Sq.ft. b) Total Seating Capacity 300</p> <p>c) Audio / Video System and Other Facilities 900 Sq.ft</p>	Yes	Adequate
	<p>(IV) Central Library:</p> <p>a) Total Area : 3215 sq.ft. Total No. of Books 4199</p> <p>Distribution of books . :- 450 (Per Month)</p> <p>Capacity of Reading Hall :- 150</p> <p>for Students . 130 for Teachers 20</p> <p>No. of Scientific Journals . 20 No. of News Papers . 07</p> <p>Photo Copier Machine 02 Drinking water & Washrooms. 01</p> <p>b) Digital Library :</p> <p>No. of Computers :- 05 Internet Facility :- Yes</p>	Yes	Adequate
	<p>(V) Teaching Departments:</p> <p>There shall be Five Teaching Departments as per MSR</p> <p>No. of departments 05 Departmental Area, :- 1062Sq.ft</p> <p>No. of Books/ Charts / Models / Spacimens (dry and wet) / Museum in each department information to be uploaded on college website.</p>	Yes	Adequate
	<p>(VI) Laboratories :</p> <p>Laboratories : As per MSR (6600 Sq.ft.)</p> <p>Nursing Foundation and Medical Surgical Nursing Lab (1500 Sq.ft.),</p> <p>CHN (900 Sq.ft.), Nutrition (900Sq.ft.),</p> <p>OBG and Paediatric(900Sq.ft.),</p> <p>Pre-Clinical Science(900Sq.ft.),</p> <p>Advanced Nursing Skill Lab (900Sq.ft.),</p> <p>Computer Lab (1500Sq.ft.), with 10 computer as per Intake capacity, AV Aids (600Sq.ft.), well Equipped Lab must have Mannequins, Articles & Beds as per MSR & INC Norms</p>	Yes	Adequate
	<p>(VII) Auditorium:- (As per MSR)</p> <p>Auditorium should be spacious enough to accommodate at least double the sanctioned/actual strength of students, so that it can be utilized for hosting functions of the college, educational conferences/ workshops, examinations etc. It should have proper stage with green room facilities. It should be well – ventilated and have proper lighting system. There should be arrangements for the use of all kinds of basic and advanced audio-visual aids.</p> <p style="text-align: center;">OR</p> <p>Multipurpose Hall:-</p> <p>College of Nursing should have multipurpose hall, if there is no auditorium.</p>	Yes	Adequate

	(VIII) Canteen and Kitchen Facility: [Note: Verify Canteen Facility & Hygiene is monitored as per MUHS Circular No.18/2019 dated 19/03/2019.]	Yes	Adequate
	(IX) Common Rooms: Separate common rooms for boys and girls with adequate space and sitting arrangement shall be available.	Yes	Adequate
3	University Examination Infrastructure: Strong Room for examination a) (Area- 300 sq.ft, b) Shelf, c) Steel cupboard – 1, d) CCTV, Photocopier Machine, Examination hall with benches, Parking Facility for University vehicle, Guest house facility	Yes 300 Sq.ft	Adequate
4	Other facilities: Hospital Waste Management, Medical Education Unit, Intercom Network, Playground, P.T Teacher or Instructor, Cafeteria, Facility for indoor games, Gymnasium / Gymkhana Facility, Is there any LMS (learning management system software) available	Yes	Adequate
5	Hostel facility: Boys (UG & PG), Girls (UG & PG), Interns, Residents, Warden/ Rector, Hygiene, Vending Machine etc.	Yes	Adequate
Hospital			
6	Hospital Details	Details on College Website	Adequate/ Inadequate
	Name of the Hospital : Gode Hospital, Buldana	Yes	Adequate
	Address: Suvarn Nagar, Buldana Tq. Dist. - Buldana		
	Mo. No. : 9637357667		
	Bed Strength : 100		
	Distance of Hospital from the College to which it is attached (in kms) 3 KM	-	Adequate
	Number of beds registered as per BNH Act 100	Yes	Adequate
7	I. Total constructed area of Hospital Building as per MSR (27272 Sq.ft.) Whether the Hospital is Owned by the College / Management or Rented ?	Yes	Adequate
		Yes	Adequate
	II. Hospital Administration Block as per MSR 5000 Sq.ft (Superintendent room, Deputy Superintendent room, Medical officers' room, Matron room, Assistant Matron room, Reception and Registration, etc.)	Yes	Adequate
	III. Out-Patient Departments (OPD) as per MSR Total Area of OPD Complex 2500 Sq.ft. No. of OPD's 7 Facilities shall be as per MSR & all details shall be on college website.	Yes	Adequate
	IV. In Patient Departments (IPD) as per MSR Total Area of IPD Complex 12000 Sq.ft. No. of IPD Departments .9 Bed Distribution 100 Facilities shall be as per MSR & all details shall be on college website.	Yes	Adequate
	V. Operation Theatres Block as per MSR Total Area of OT Block 6000 sq.ft. No.of OTs available 04 Facilities shall be as per MSR & all details shall be on college website.	Yes	Adequate
	VI. Casualty Facilities 2000 Sq.ft State Government Permission Letter	Yes	Adequate
	VII. Central Clinical Laboratory: Well-equipped with separate sections for Pathology, Biochemistry and Micro-biology. Attached toilet shall be there for collection of urine samples. Other diagnostic tools for ECG or TMT etc. shall be provided.	Yes	Adequate
	VIII. Radiology or Sonography Section: Radiologist chamber, X-ray room, Dark room, film drying room, store room, patients waiting and dressing room, reception or registration or report room.	Yes	Adequate
	IX. Labour Room :	Yes	


Principal
I.B.S.S. B.Sc. Nursing College
Sagwan, Buldana 443001 (MH)



Indira Bahuuddeshiya Shikshan Sansthas Buldana's

B.B.Sc.Nursing College, Sagwan Buldana

Affiliated By Govt. of Maharashtra, MNC Mumbai, INC New Delhi & M.U.H.S. Nashik.
Old Ajispur Road, Rajendra Nagar, Sagwan Buldana Tq.Dist.,Buldana 443001
E-mail:conbuldana@rediffmail.com / conbuldana@gmail.com www.ibsscon.co.in

Founder President

Late Dr.Rajendraji Gode
M.B.B.S.,M.S.(Gen.Surg.)
(Ex.Minister,Maharashtra State)

MUHS College Code :- 155107
DMER College Code :- 09217

President
Mr.Yogendra R. Gode

PHYSICAL FACILITIES

Indira Bahuuddeshiya Shikshan Sanstha Buldana running B.Sc. Nursing college sagwan buldana with 50 intake capacity, the college also has state of art physical infrastructural facilities for its academic, administrative health services and support facilities:

College area: - 2.5 sq feet

Total Hostel Area :- 2206

Total Built Up Area :- 54432 Sq.Feet

Class rooms: - 04 (50 seats X 4) with good acoustic conditions, ergonomically designed, LCD projections and internet facilities.

Seminar Hall: - 01 with seating capacity of 200 students, LCD projections & internet facilities and public address system and green board and collar mike 04

Adequate space for student's activities.

Modern amenities including laboratories, lecture halls, auditorium and offices as per the norms

Facilities for comprehensive nursing care in all specialities in our 100 bedded hospital

Seven skill labs as fundamental lab, child health nursing labs, gynaecological labs, nutrition labs, community health nursing lasbs and preclinical nursing labs.

ICT (Information, communication and technologies) enabled facilities:-

No. of classrooms with LCD facilities	No. of classroom with wifi facilities	Number of seminar halls with ICT facilities
04	04	04


Principal

I.B.S.S. B.Sc. Nursing College
Sagwan, Buldana 443001 (MH)



Indira Bahuuddeshiya Shikshan Sansthas Buldana's
B.B.Sc.Nursing College, Sagwan Buldana

Affiliated By Govt. of Maharashtra, MNC Mumbai, INC New Delhi & M.U.H.S. Nashik.

Old Ajispur Road, Rajendra Nagar, Sagwan Buldana Tq.Dist.,Buldana 443001

E-mail:conbuldana@rediffmail.com / conbuldana@gmail.com www.ibsscon.co.in

Founder President

Late Dr.Rajendraji Gode
M.B.B.S.,M.S.(Gen.Surg.)
(Ex.Minister,Maharashtra State)-


MUHS College Code :- 155107
DMER College Code :- 09217



President
Mr.Yogendra R. Gode

PHYSICAL FACILITIES

SN	NAME OF THE AREA	REQUIRED	AVAILABLE
1	Administrative office	800	800
2	Lecture hall each for UG Program (Basic B.Sc Nursing)	4 x (1080) = 4320	4340
3	Lecture hall each for UG Program (Basic B.Sc Nursing + Post Basic B.Sc Nursing)	2 x (1080) = 2160	na
4	Lecture hall each for PG with intake of 25 for Ist year	500	na
5	one classroom for each clinical specialty	300	na
6	Laboratories		
7	Nursing Foundation Labs	1500	1500
8	CHN	900	1080
9	Nutrition	900	1000
10	OBG and pediatrics Lab	900	900
11	Pre Clinical Science Lab	900	906
12	Advance Clinical Lab For (PG) Programme.	900	Na
13	Computer lab	1500	1500
14	Multipurpose hall / Auditorium	3000	3000
15	Common Room (Male and Female)	1000	1000
16	Staff room	1000	1200
17	Principal room	300	356
18	Vice Principal Room	200	324
19	Library with Reading Room	2400	2400
20	AV aids room	600	3000
21	Room for head of department as 5 specialties	5 X 200=1000	1000
22	Faculty room	2400	
23	Provision for toilets	1000	1000
24	Strong room with grilled door facility	300	300
25	Hostel Area	24646	24646
	Total	54432	54432




Principal
I.B.S.S. B.Sc. Nursing College
Sagwan, Buldana 443001 (MH)

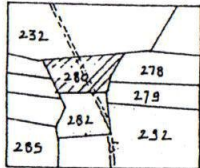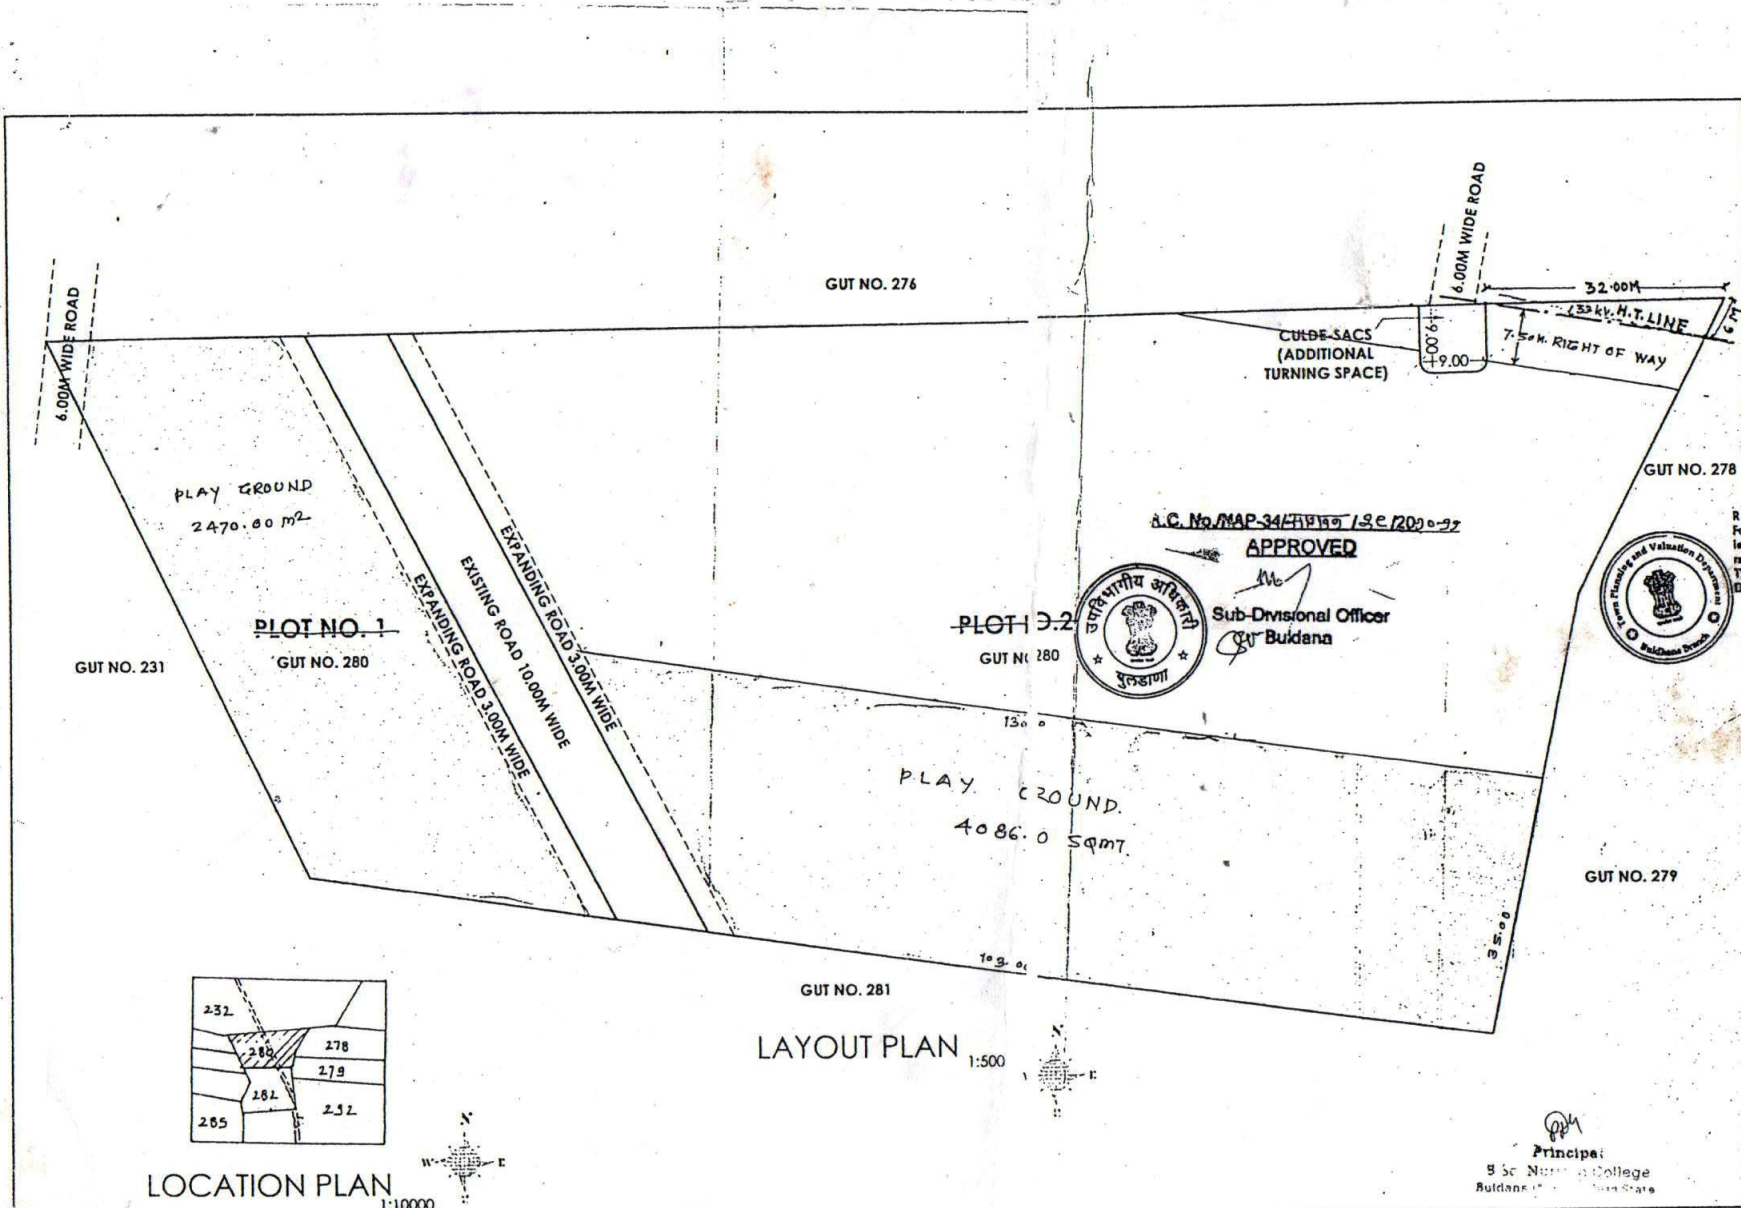

LOCATION PLAN
1:10000

LAYOUT PLAN
1:500



A.C. No. MAP-34/1973/132/200-97

APPROVED

Sub-Divisional Officer
Buldana



DEMARKETED
PROPOSED LAYOUT UNDER
CONVERSION FOR EDUCATIONAL
PURPOSE IN GUT NO. 280, AT
SAGWAN, TQ. BULDANA, DIST.
BULDANA

AREA STATEMENT

TOTAL AREA UNDER LAND	= 16200.00 SQM
AREA UNDER PLOT NO. 1	= 2470.00 SQM
AREA UNDER PLOT NO. 2	= 4086.00 SQM
AREA UNDER ROAD	= 1630.00 SQM
AREA UNDER CULDE-SACS	= 81.00 SQM

Recommended for final approval
For EDUCATIONAL use only as mentioned
in the colour subject to the conditions
mentioned in this office letter No.
T/MD/CONV/272/SAGWAN/G.N.O. 280
Dated

TOWN PLANNER
BULDANA

OWNER

ARCHITECT


JAYANT R. SONDUNE
Consulting

- Architect
- Interior Designer
- Planner & Designer
- Project Management Consultant


Vastu

DATE: 1/2011	DRAWN BY: [Signature]
SCALE: 1:200	CHECKED BY: [Signature]


Principal
B.Sc. Nirmala College
Buldana, Buldana State

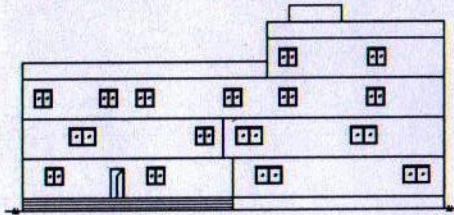


FIRST FLOOR PLAN
SCALE 1:100

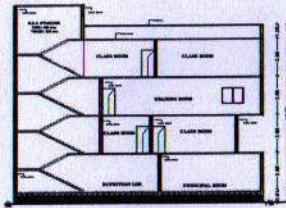


SECTION
SCALE 1:100

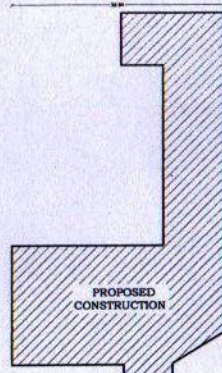

PROPOSED CONSTRUCTION
BLOCK PLAN OF
GROUND FLOOR
SCALE 1:500

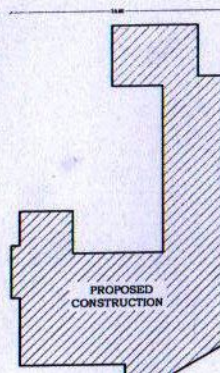


PROPOSED CONSTRUCTION
BLOCK PLAN OF
FIRST FLOOR
SCALE 1:500

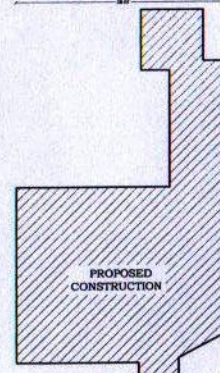


PROPOSED CONSTRUCTION
BLOCK PLAN OF
SECOND FLOOR
SCALE 1:500




PROPOSED CONSTRUCTION
BLOCK PLAN OF
THIRD FLOOR
SCALE 1:500

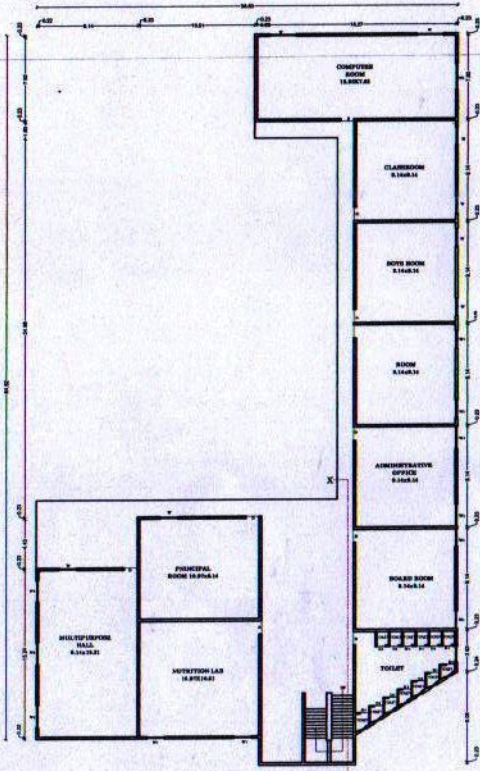


GROUND FLOOR PLAN
SCALE 1:100

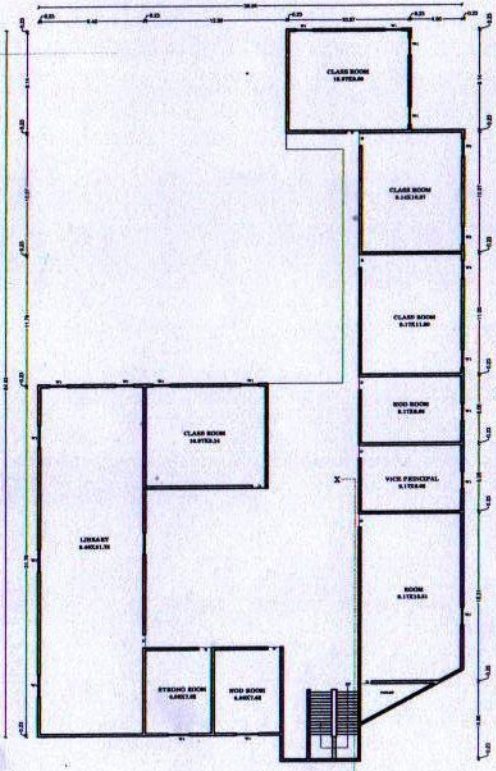


FIRST FLOOR PLAN
SCALE 1:100

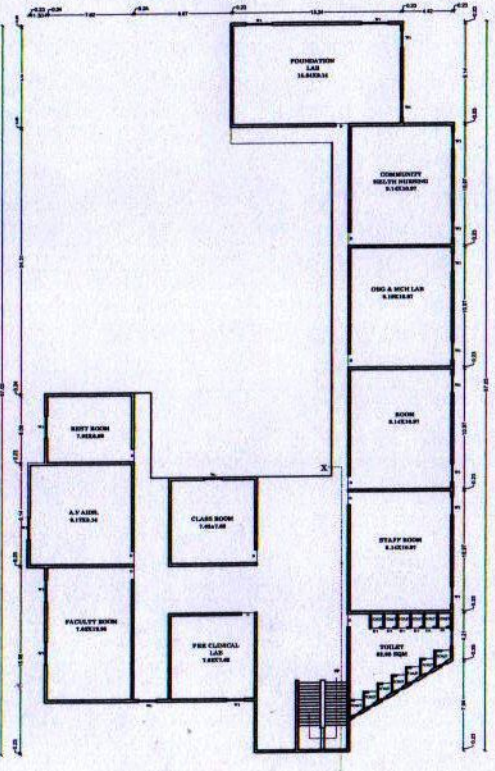

SECOND FLOOR PLAN
SCALE 1:100

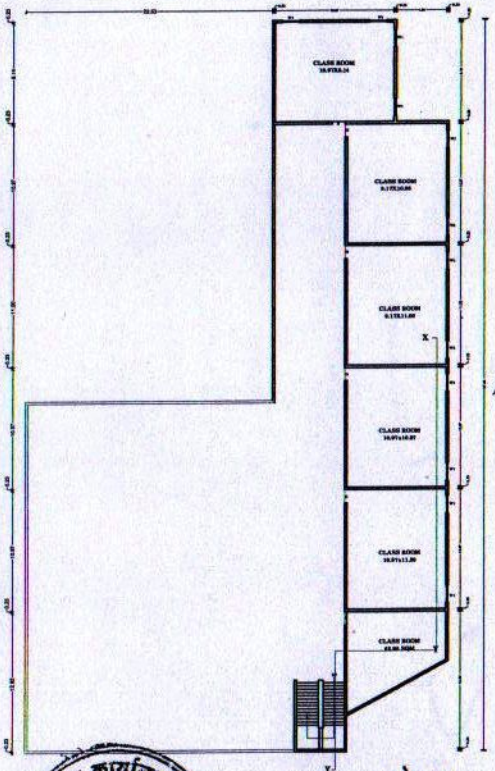


THIRD FLOOR PLAN
SCALE 1:100

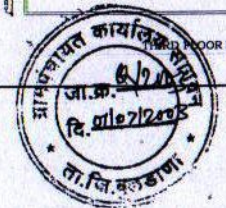


जकाश मंजूर
सचिव
ग्रामपंचायत सागवन


Arch

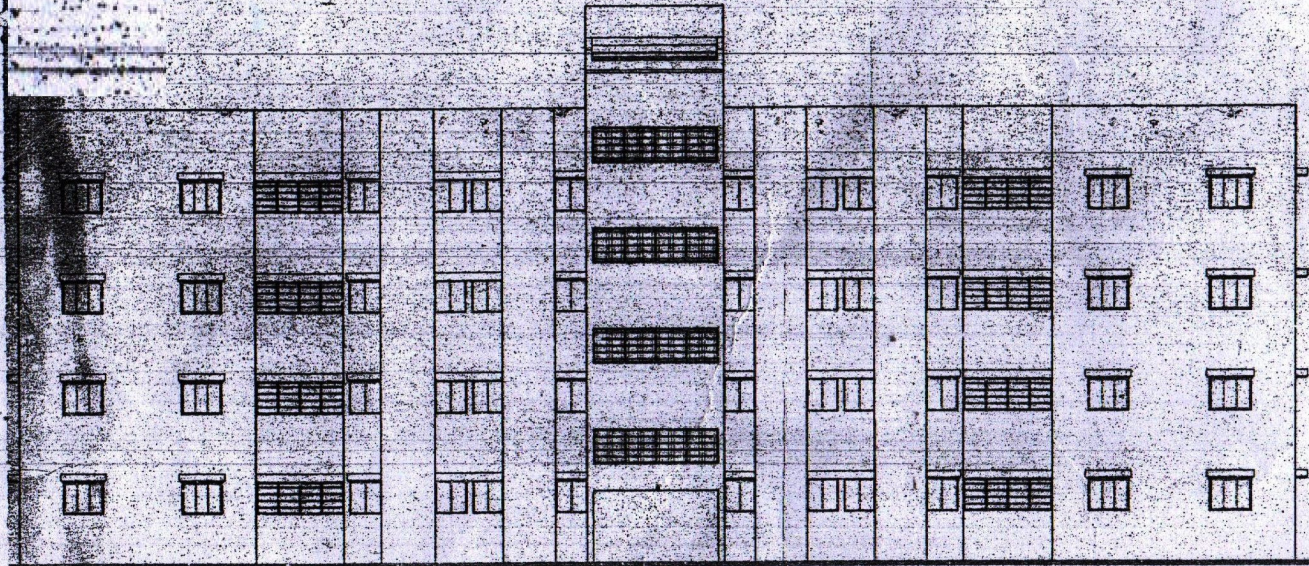

ELEVATION

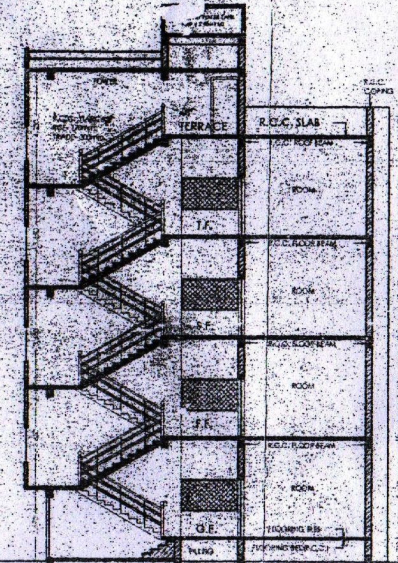

SECTION AT A-A1

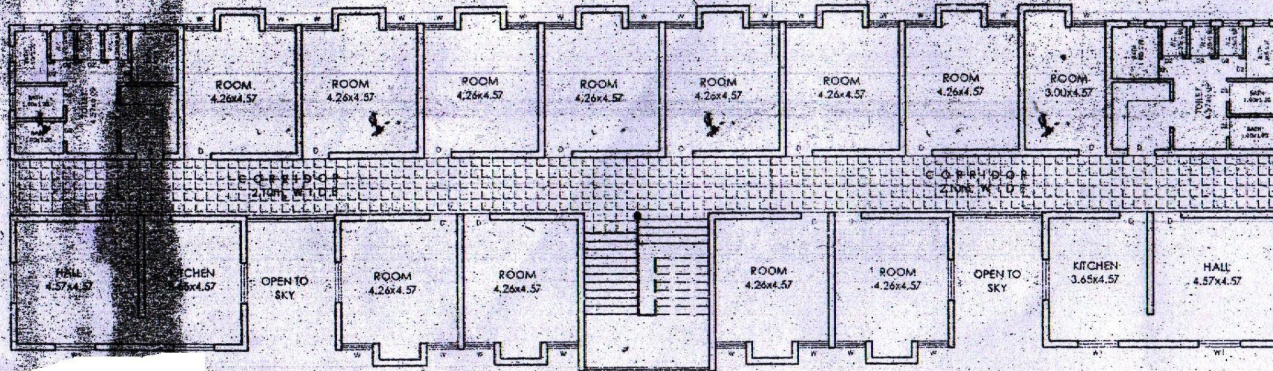

TYPICAL GROUND, FIRST, SECOND AND THIRD FLOOR PLAN

COLLEGE HOSTEL BUILDING ON PLOT NO. 1, GATE NO. 280, AT SAGWAN, TO - BULDANA, DIST. BULDANA BELONGING TO MR. YOGENDRA RAJENDRA GODE

AREA STATEMENT:

PROPOSED BUILT UP AREA AT G.F. 581.52 Sqm.
 PROPOSED BUILT UP AREA AT F.F. 551.52 Sqm.
 PROPOSED BUILT UP AREA AT S.F. 551.52 Sqm.
 PROPOSED BUILT UP AREA AT T.F. 551.52 Sqm.
TOTAL BUILT UP AREA - 2206.08 Sqm.

SCHEDULE OF OPENINGS

SR. NO.	SYMBOL	TYPE	SIZE	NO.	DESCRIPTION
1	D	DOOR	2.10 X 1.10	10	DOOR
2	W	WINDOW	1.15 X 1.15	10	WINDOW
3	W	WINDOW	1.30 X 1.20	10	WINDOW
4	V	VENTILATION	0.60 X 0.60	10	VENTILATION

ग्रा.पं. मैसिक सभा दि-०१/१२/८३
 च्या समितीक वरान ०१/०८-नुसार
 नकाशात नुस. बिल्याअभागी बांधकाम
 करण्यास परवानगी देण्यात येत आहे.



सचिव
 ग्रामपंचायत सागवन

JAYANT R. SONUNE
 B.Arch.A.I.A.
 CA/95/18967
Vastu Shift
 Consulting Architect
 Interior Designer
 Planner & Designer

JAYANT R. SONUNE
 B.Arch.A.I.A.
Vastu Shift
 Consulting Architect
 Interior Designer
 Planner & Designer



Jayant R. Sonune
B.Arch, A.I.I.A., F.I.I.V.
CA/95/18967

Consulting

- || Architect
- || Interior Designer
- || Approved Valuer (CAT-I-F-2289)
- || Project Management Consultant

Office - "Vastushilp", Club Layout, S.B.I. Road, Buldana-443001 (M.S.)
Mob. 9422180345, Ph. 07262-244345 E-mail: vastushilp_jayant@rediffmail.com

COMPLETION CERTIFICATE

This is to certify that, the construction of Indira Bahhuddeshiya Shikshan Sanstha Buldana, Educational Building on Gut. no. 274, at Sagwan, Buldana, Tah., Dist. Buldana is completed in all respect in all levels as per building plans.

The Work has been completed to my best satisfaction, workmanship and all materials have been used strictly in accordance with general and detailed specifications. The building is fit for occupancy for which it has been constructed.

Construction work is done as per shown in plan in all respect.

Signature of the Architect
Name of the Architect -
Registration No-
Date:
Place:


Jayant R. Sonune
CA/95/18967
07/01/2013
Buldana







Certificate

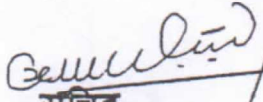This is certify that the
• construction work of building owned
By Shir Yogendra Rajendra Gode
,Buldana has completed as per plan
sanctioned by gram panchyat
Sagwan Buldana


सचिव
ग्रामपंचायत सागवान


Secretary
Indira Bahauddeshiya Shikshan
Sanstha, Buldana.


Secretary
Indira Bahauddeshiya Shikshan
Sanstha, Buldana.